


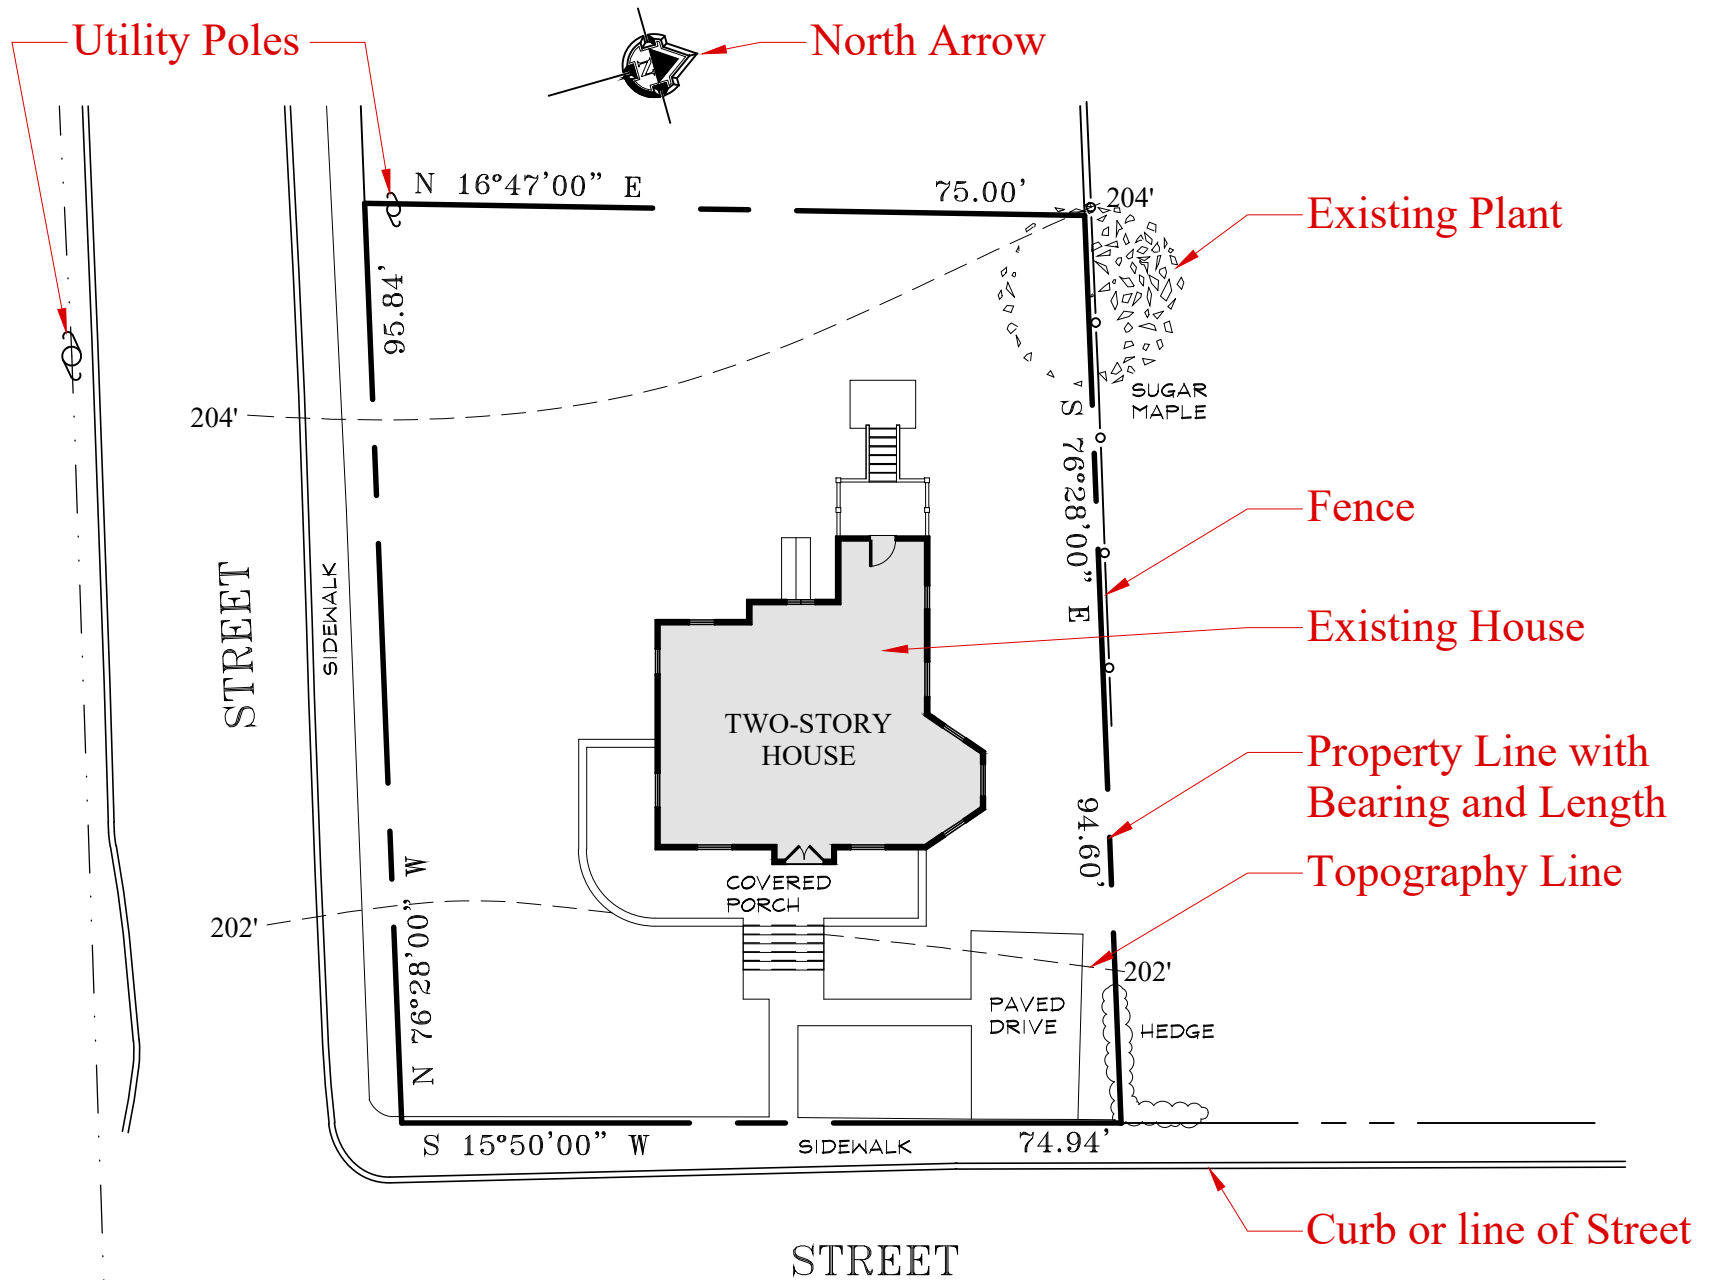

Drawing Number

1

SITE PLAN

Drawing Name

SCALE: 1" = 20'

Scale