


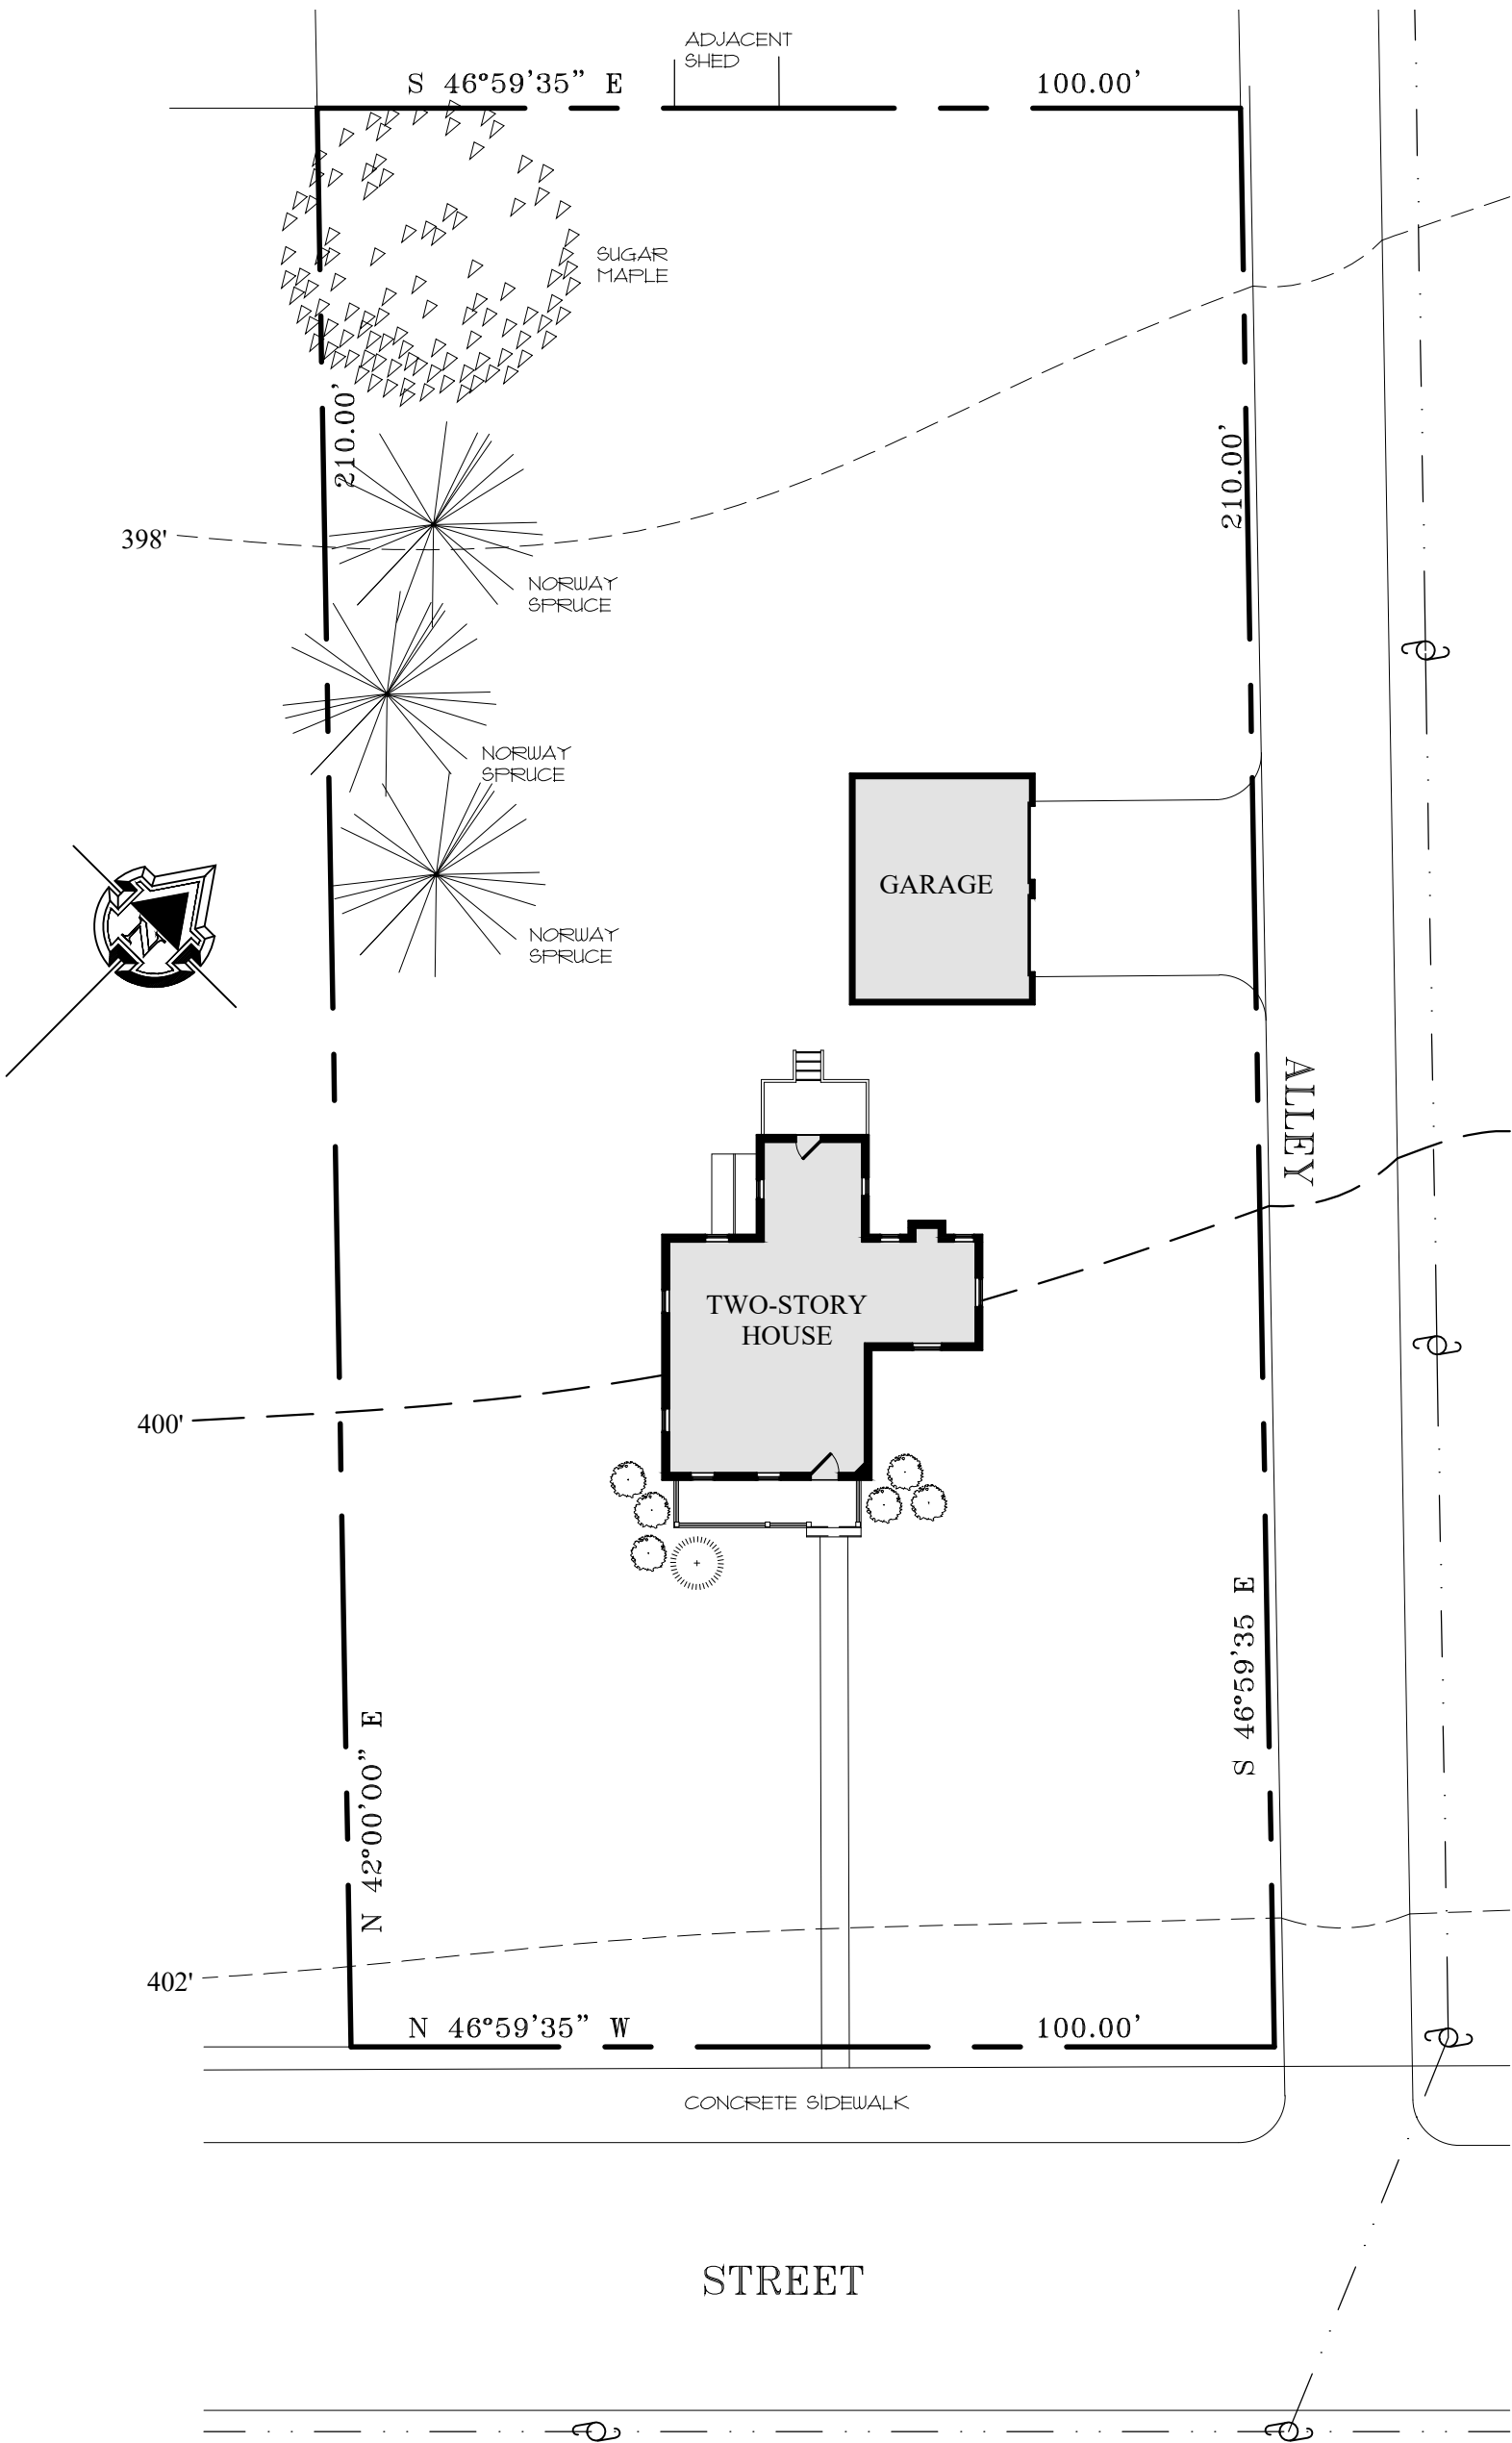

1 EXISTING SITE PLAN

SCALE: 1" = 20'

SCENARIO 1

BACKGROUND:	WANT:
YOUNG FAMILY, 2 ADULTS, 3 SMALL CHILDREN SUBURBAN SETTING COLONIAL STYLE HOUSE MODERATE INCOME SUNNY VIEWS OF UTILITY POLES	PLAY AREA FOR CHILDREN CHILDREN'S GARDEN PATIO AREA WITH GRILL VEGETABLE GARDEN POOL RAIN GARDEN TO COLLECT STORM WATER RUNOFF