


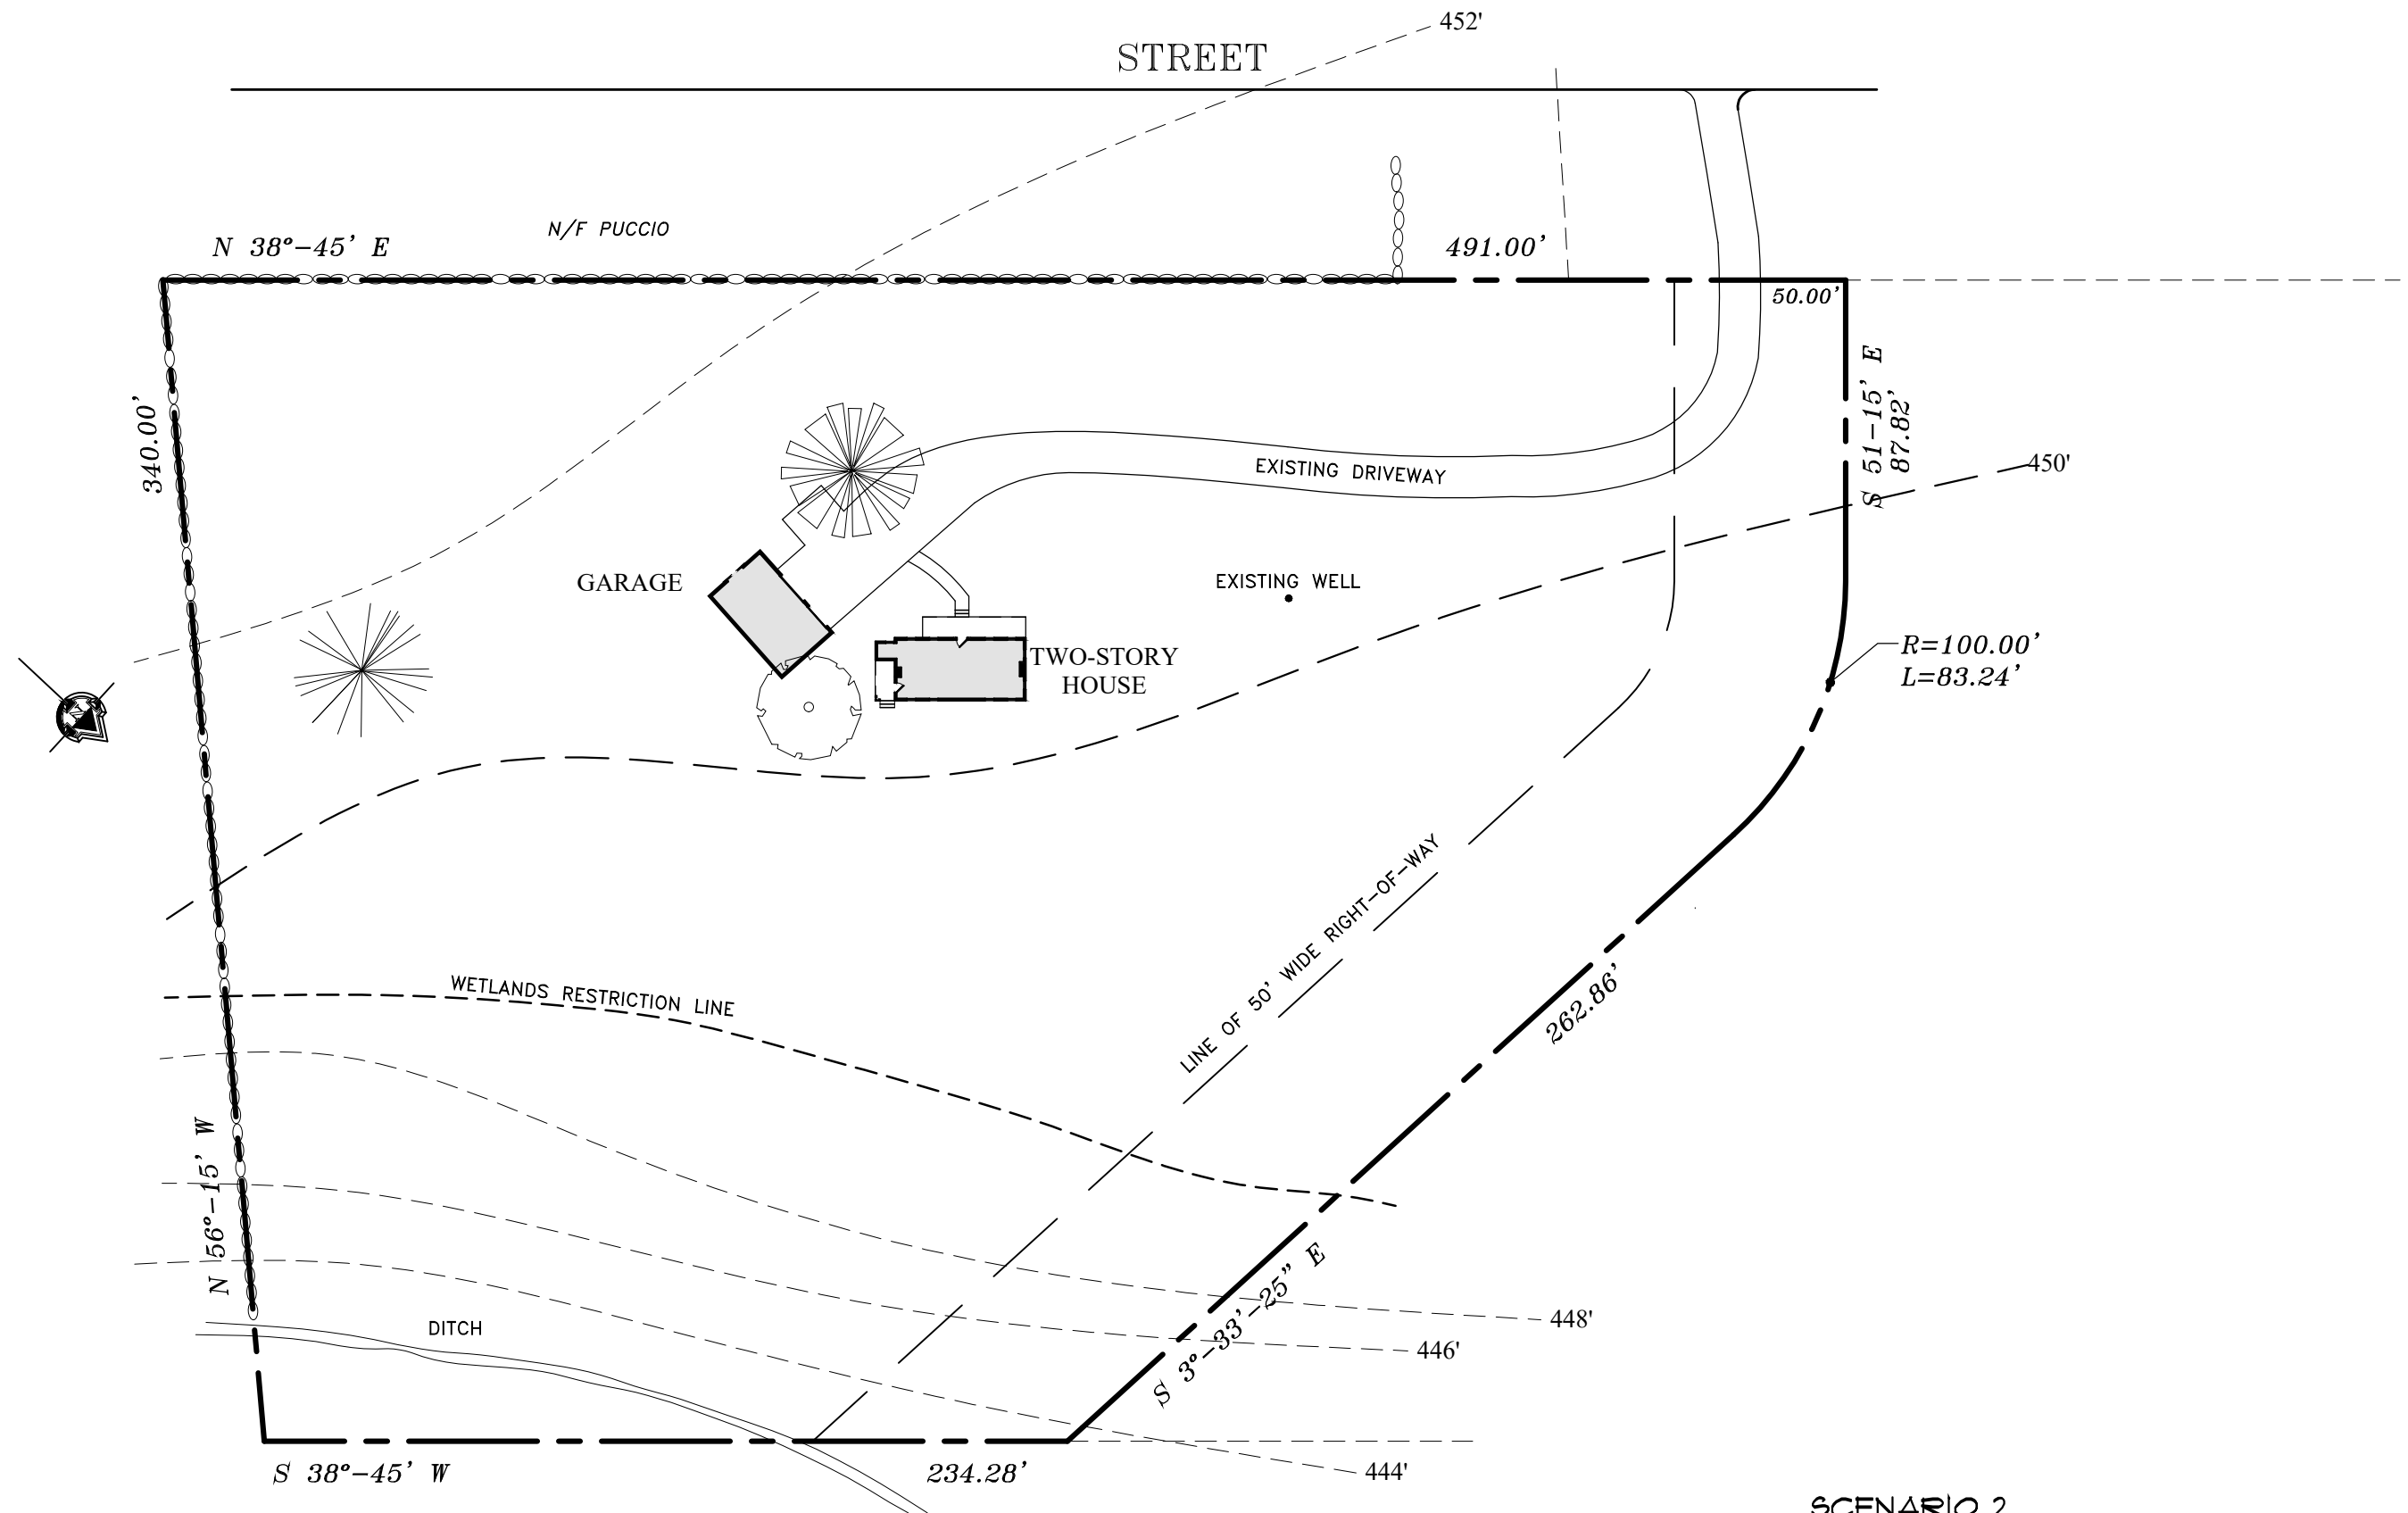

1 EXISTING SITE PLAN

SCALE: 1" = 50'

SCENARIO 2

BACKGROUND:	WANT:
COUPLE IN THEIR MID FORTIES WITH 2 TEENAGE CHILDREN OLDER STYLE FARM HOUSE COUNTRY SETTING SUNNY LOCATION WINDS FROM THE WEST MODERATE INCOME AVID GARDENERS	VEGETABLE GARDEN COMPOSTING AREA HERB GARDEN OUTDOOR LOUNGING AND SITTING AREA BLOCK THE WINTER WINDS GRASSY AREA FOR KIDS TO PRACTICE SOCCER