


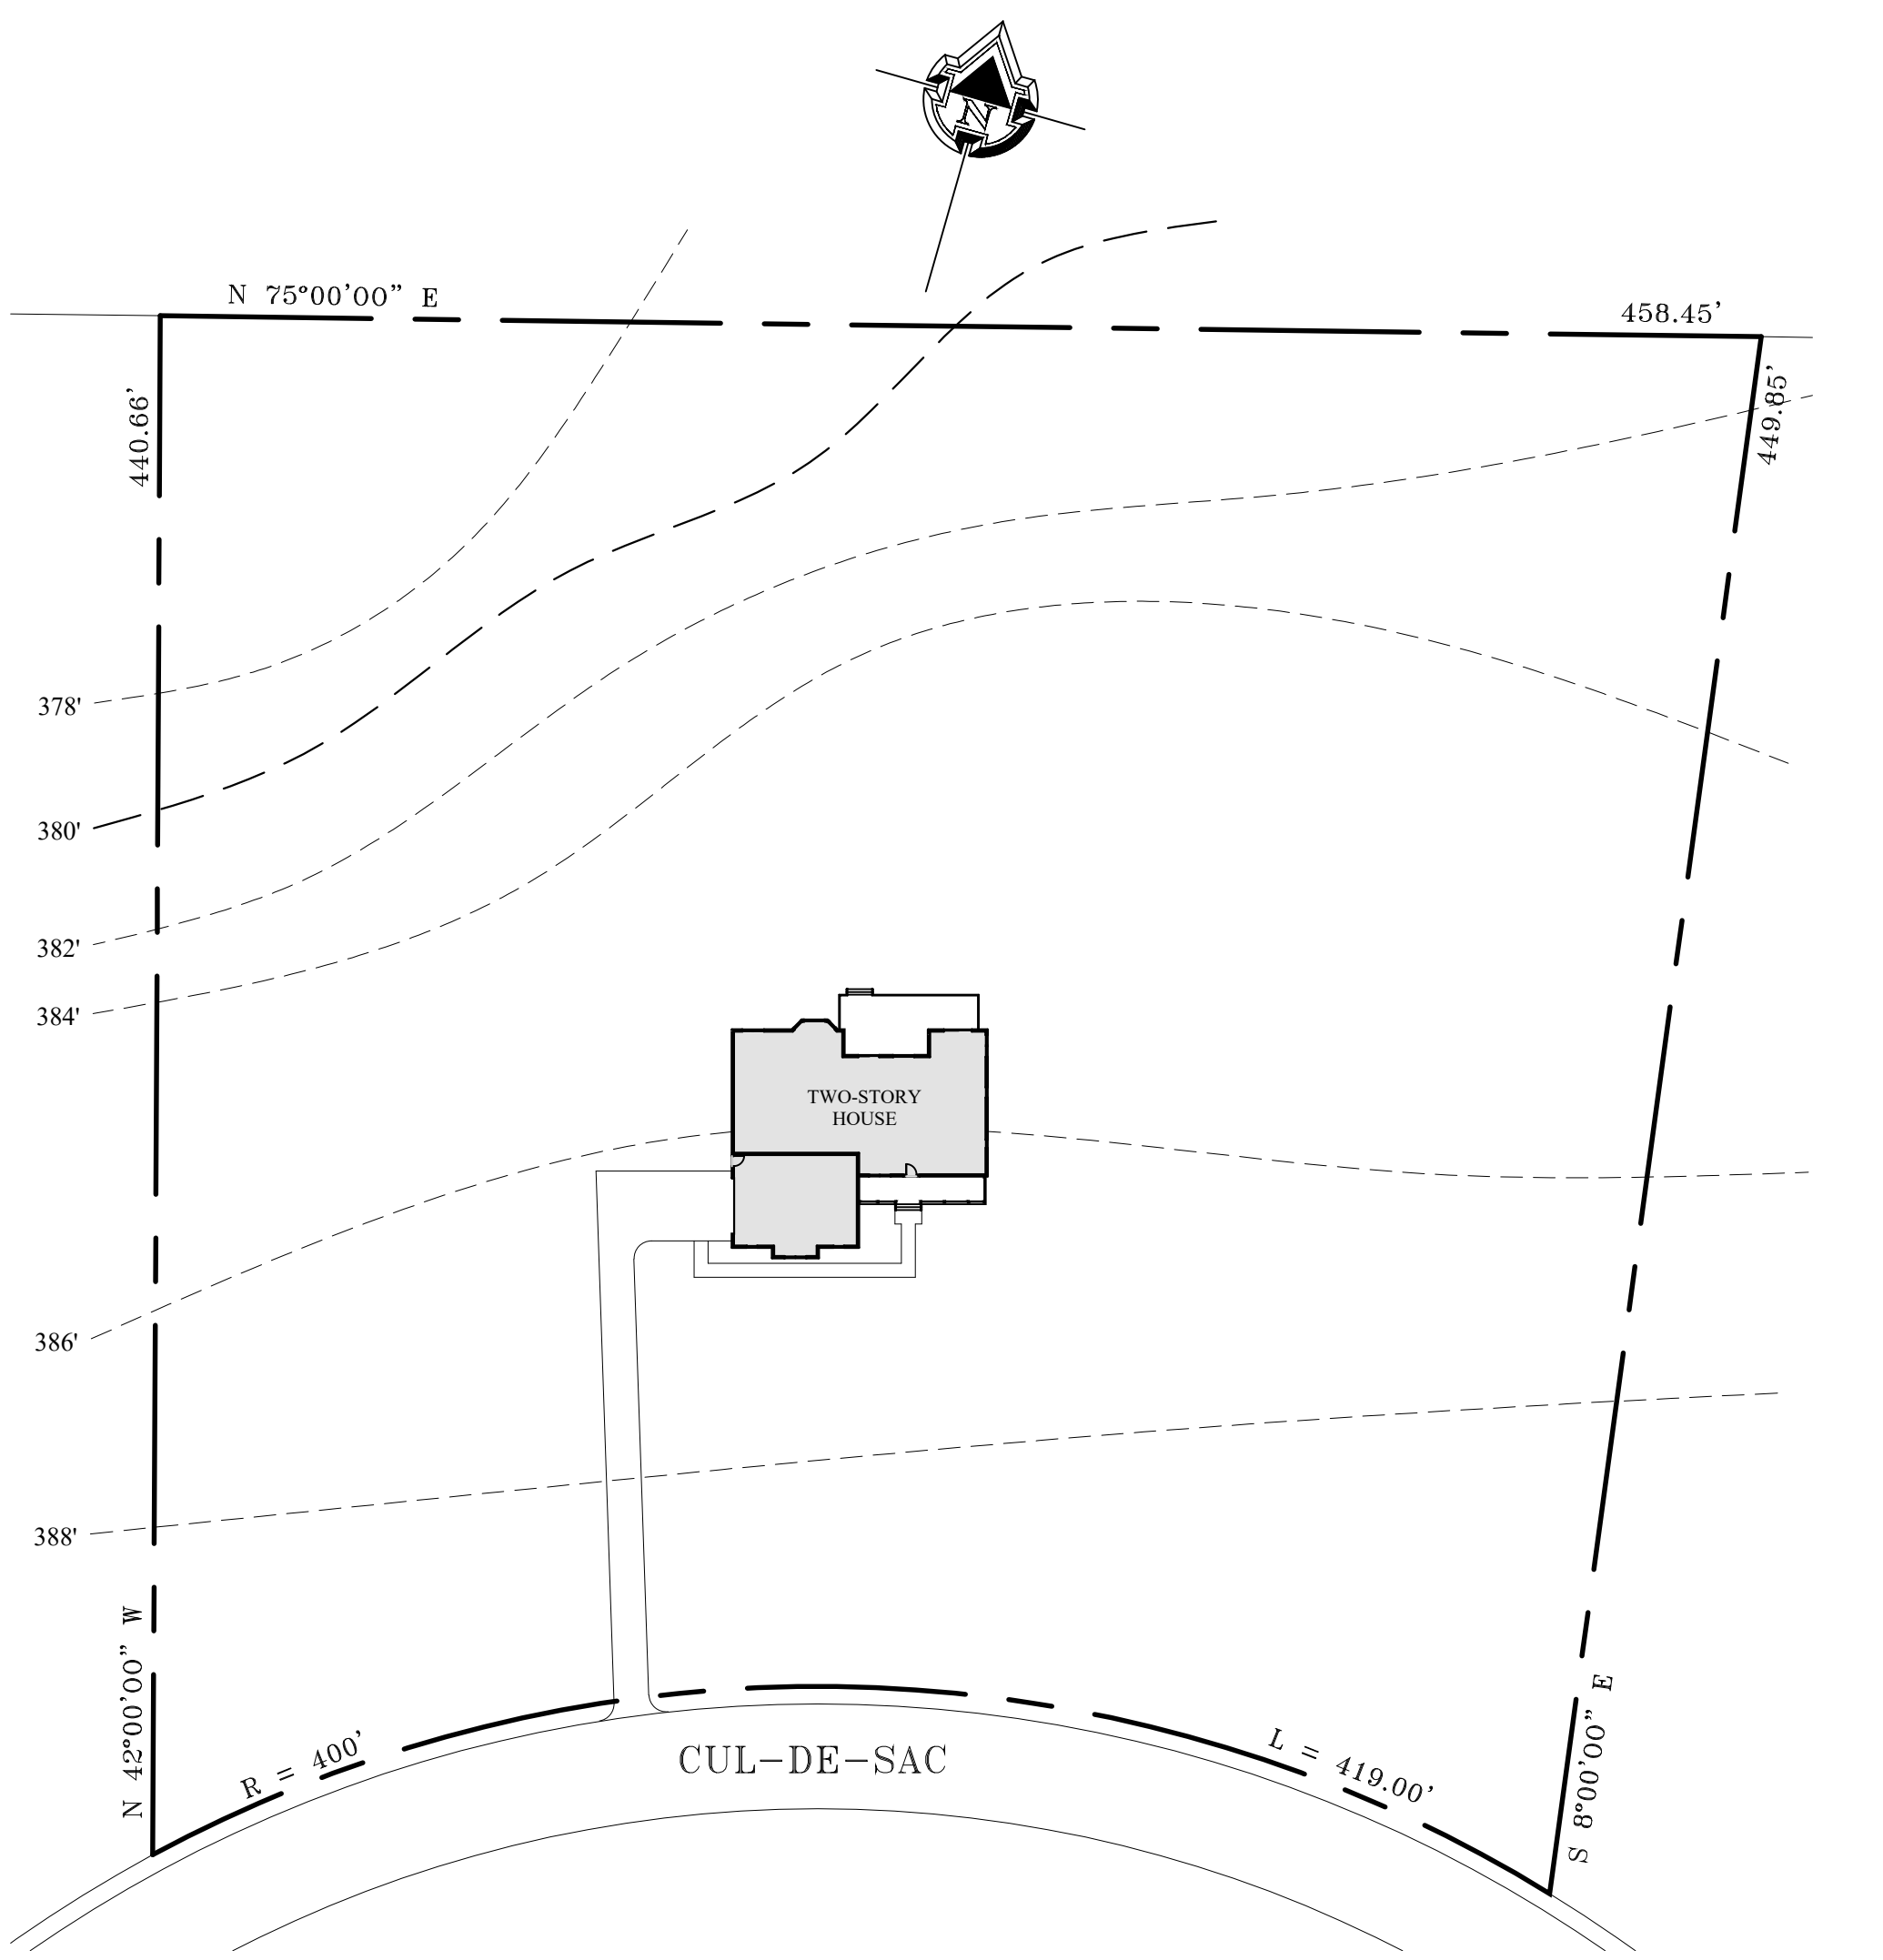

1

EXISTING SITE PLAN

SCALE: 1" = 50'

SCENARIO 3

BACKGROUND:	WANT:
COUPLE IN MID-FORTIES WITH 2 YOUNG CHILDREN SUBURBAN SETTING McMANSION TYPE HOUSE HIGH INCOME, WILL HIRE A GARDENER SUNNY UGLY VIEW OF NEIGHBOR'S HOUSE AND YARD	PERENNIAL BEDS MIXED SHRUB BORDERS OUTDOOR KITCHEN AND DINING AREA POOL PLAY AREA FOR CHILDREN PRIVACY AREA FOR PETS