


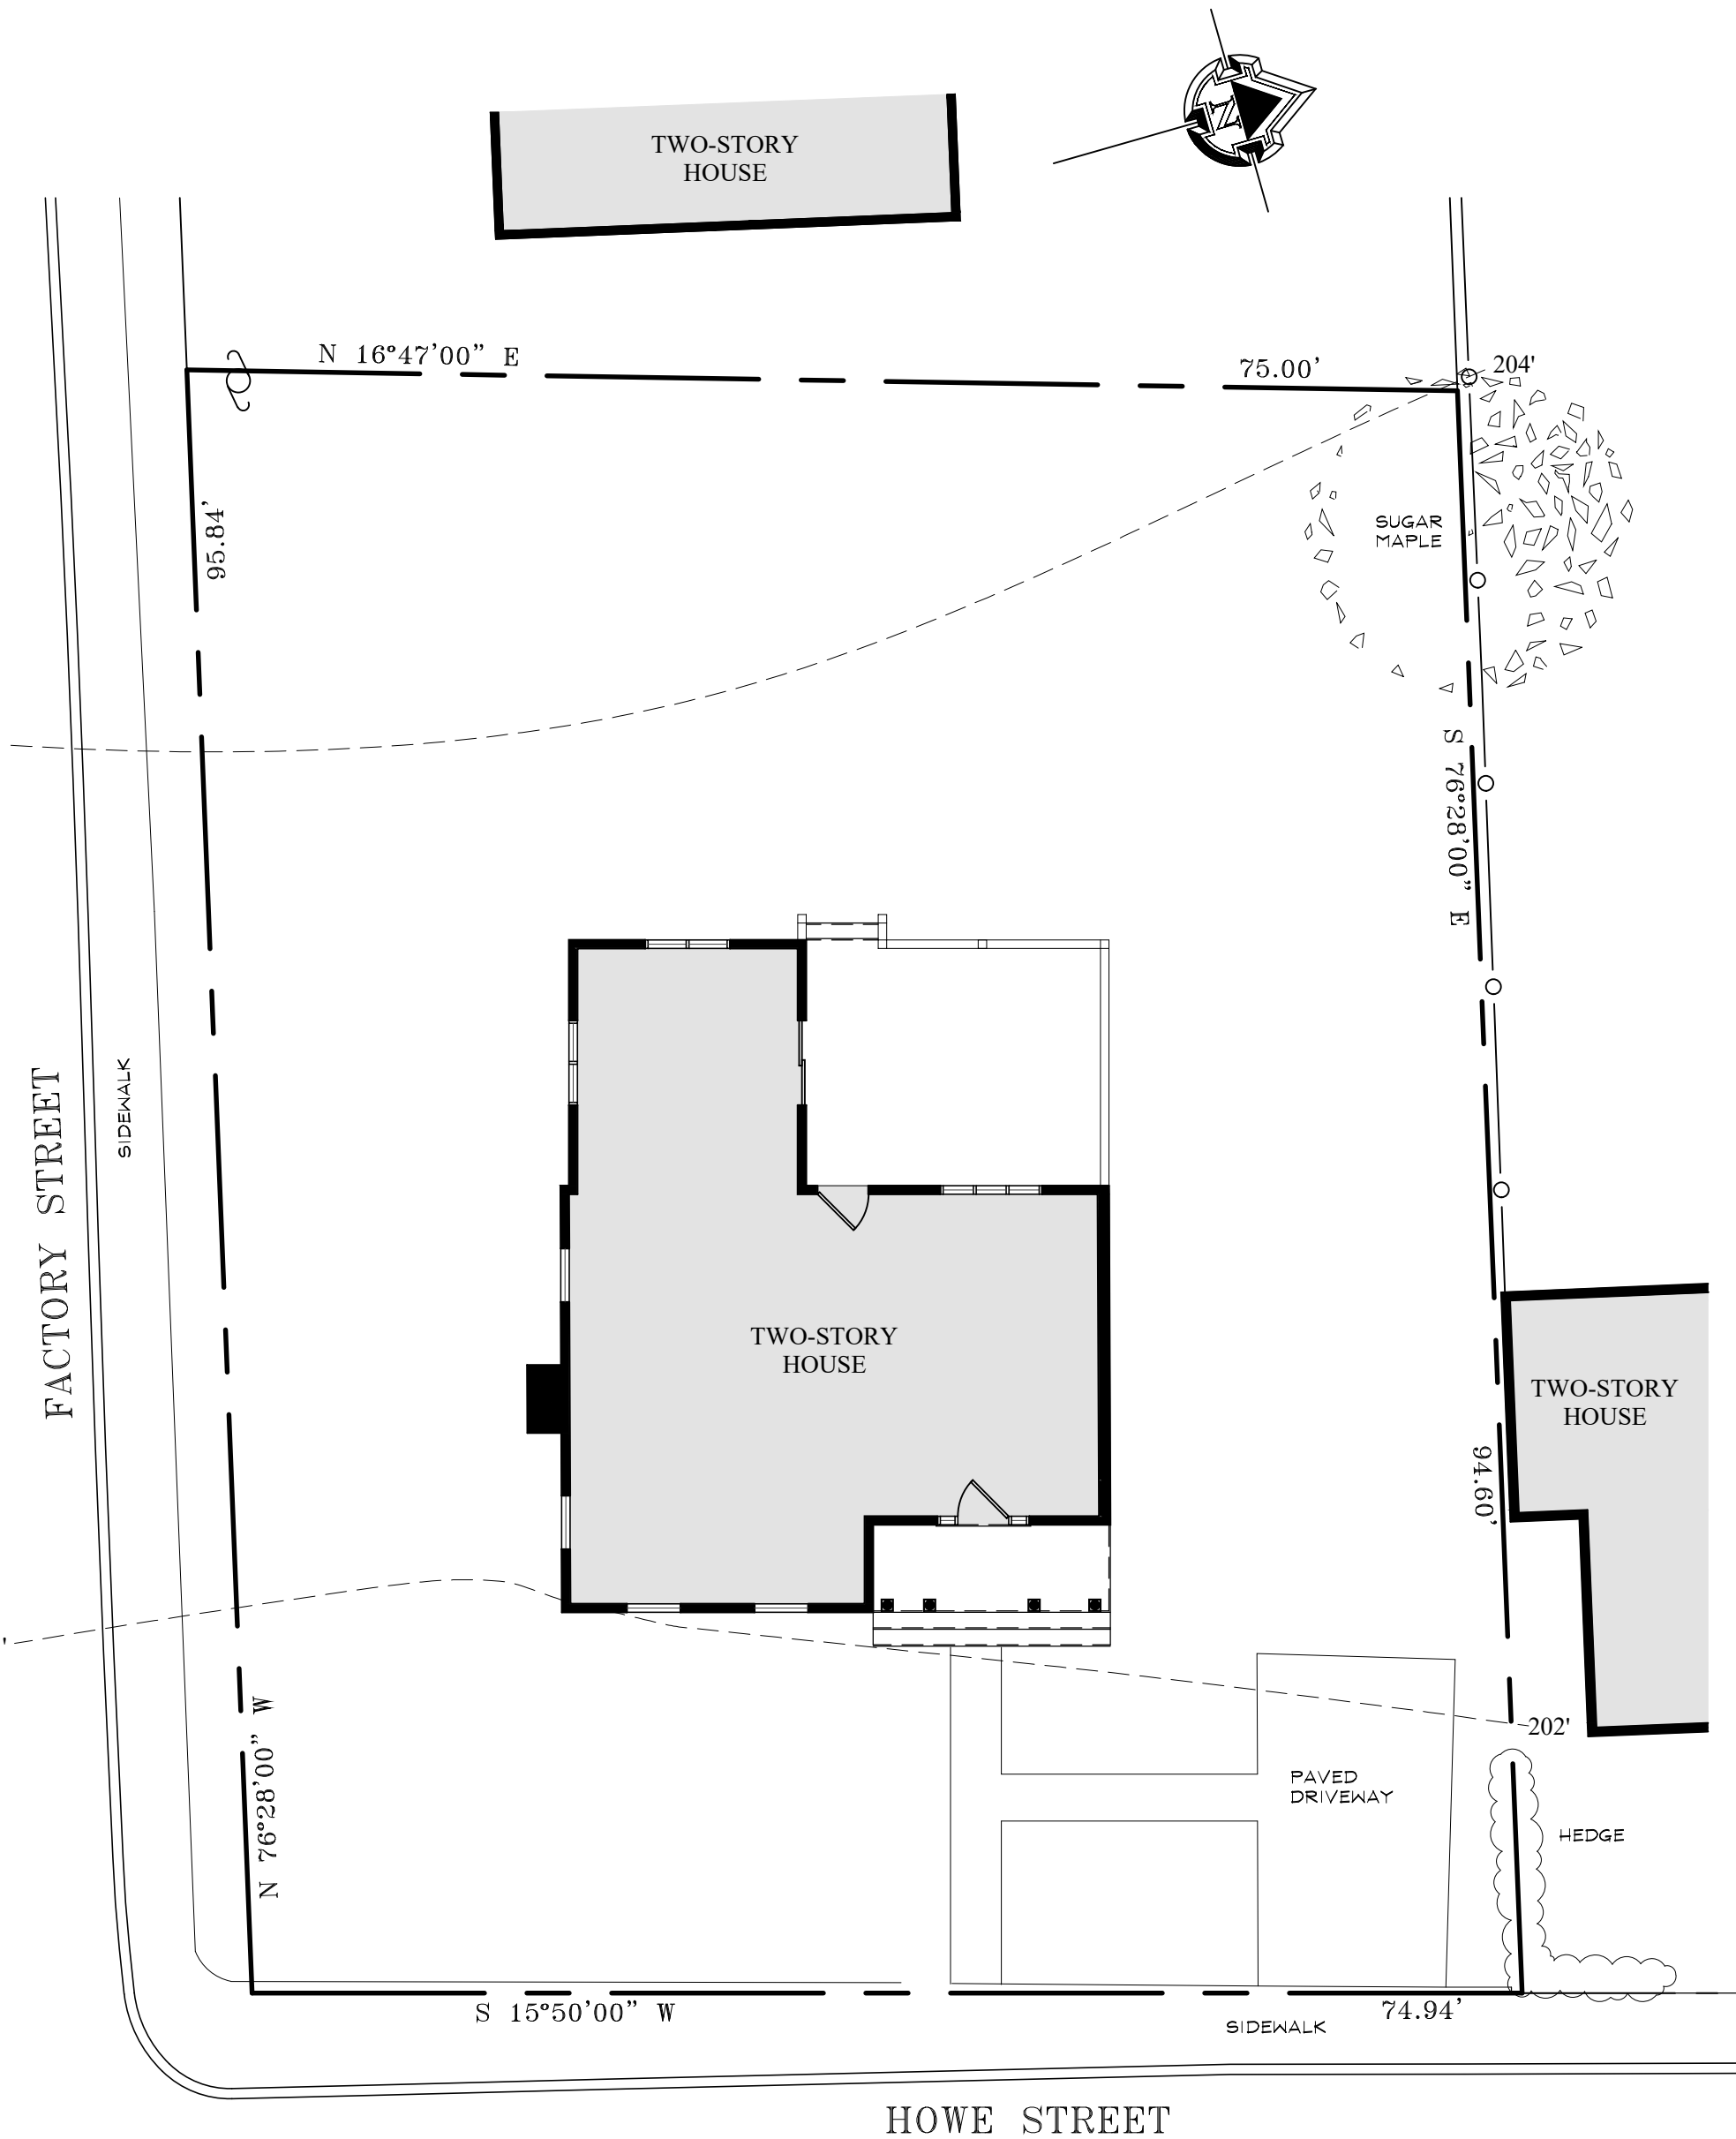

1 EXISTING SITE PLAN

SCALE: 1" = 10'

SCENARIO 5

BACKGROUND:	WANT:
COUPLE IN MID-SIXTIES, NO CHILDREN CITY HOUSE RELATIVELY SMALL YARD SUNNY HIGH INCOME REAR NEIGHBOR CAN LOOK DIRECTLY INTO YARD	FORMAL GARDENS ENTERTAINING AREA LOW MAINTENANCE SMALL WATER FEATURE LIKE A FOUNTAIN PRIVACY